

The copyright of this drawing is vested with Corstorphine + Wright Ltd and must not be copied or reproduced without the consent of the company.

Figured dimensions only to be taken from this drawing. DO NOT SCALE.  
All contractors must visit the site and be responsible for checking all settings, out dimensions and notifying the architect of any discrepancies prior to any manufacture or construction work.

NOTES:


- 1 Slate finish to match adjacent buildings (sample to be provided for LA approval)
- 2 Red pantile roof tile to match existing properties (sample to be provided for LA approval)
- 3 Aluminium fascia & soffits (colour dark grey tba)
- 4 Brickwork to match existing (Type 1 - tba)
- 5 Aluminium sliding glazed doorset (colour as no. 3 - tba)
- 6 Aluminium framed double glazed windows (colour as no. 3 - tba)
- 7 Timber garage door
- 8 Timber door
- 9 Obscured glazing
- 10 Chamfered brick finish to match existing
- 11 Roof Lights
- 12 Inverted dormer, set within proposed roof finish
- 13 Inset balcony area behind facade
- 14 Stone band
- 15 Brickwork to match existing (Type 2 - tba)
- 16 Chamfered obscure glass
- 17 Small open larrage
- 18 Existing brickwork repaired & retained
- 19 Window/Eaves roof-light combination
- 20 Solar Tube



A:A' - South Elevation



B:B' - North elevation

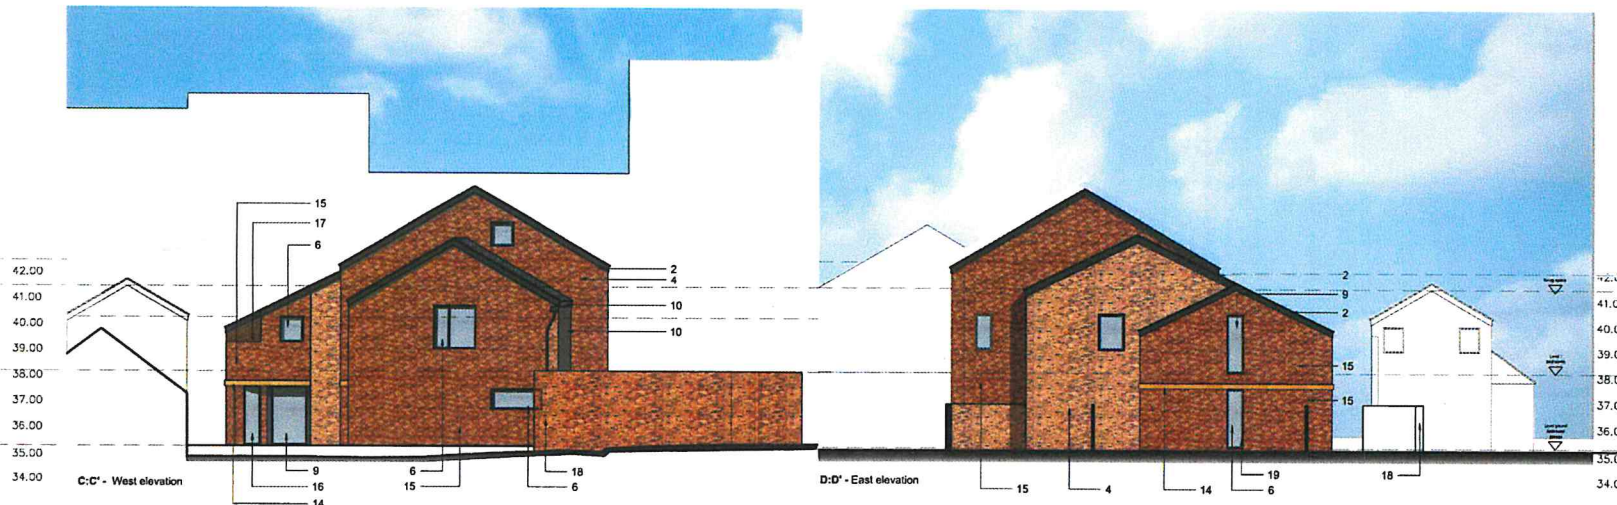


C:C' - West elevation

D:D' - East elevation



19. Window/Eaves roof-light combination

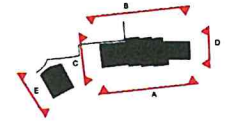

N.B. ✱ Denotes Obscure Glass



12. Inverted dormer



8. Timber doorset



2. Brick work - To match existing (Eg. Olds Watermill blend)



3 Aluminium framed windows

P-04	04.02.2021	Revised in line with LA comments 02.02.21	JAS
P-03	12.01.2021	Drawings revised in response to CDO advice	JAS
P-02	23.10.2019	Material Amendments To Houses 6 & 7	JAS
P-01	02.10.2018	Drawings Issued For Planning Purposes	JAS

REV	DATE	NOTES	CHK

Client  
Bayford & Co.

Project  
Kirkgate Ripon

Drawing Title  
Proposed Elevations - Colours, White

Drawn	Checked	Print Date	Scale	Date	Revised
JS	JS	A1	1:100	JULY 19	
Project No.	Drawing No.			Sheet	
19061	(03) 011			P-04	

**CORSTORPHINE + WRIGHT ARCHITECTS**

Warwick  
Leeds  
Birmingham  
Manchester  
Leeds  
Canterbury  
Glasgow  
Dublin

Address Line 1 Line 2 Line 3 Postcode  
Tel. xxxxx xxxxxx www.corstorphine-wright.com