

DO NOT SCALE
 NO DIMENSIONS TO BE SCALED FROM THIS DRAWING. ALL DIMENSIONS TO BE CHECKED ON SITE PRIOR TO COMMENCEMENT OF WORKS AND ANY DISCREPANCIES REPORTED TO THE ARCHITECT / ENGINEER / CONTRACTOR
 ALL INFORMATION ON THIS DRAWING IS SUBJECT TO A FULL AND COMPREHENSIVE TOPOGRAPHICAL SURVEY AND CONFIRMATION OF RELEVANT TITLE.

ADDITIONAL NOTES
 ALL WORK TO BE CARRIED OUT IN ACCORDANCE WITH THE BUILDING REGULATIONS AND THE REQUIREMENTS OF THE LOCAL AUTHORITY




Elevation A (South West Facing)




Elevation C (North East Facing)



Elevation B (South East Facing)

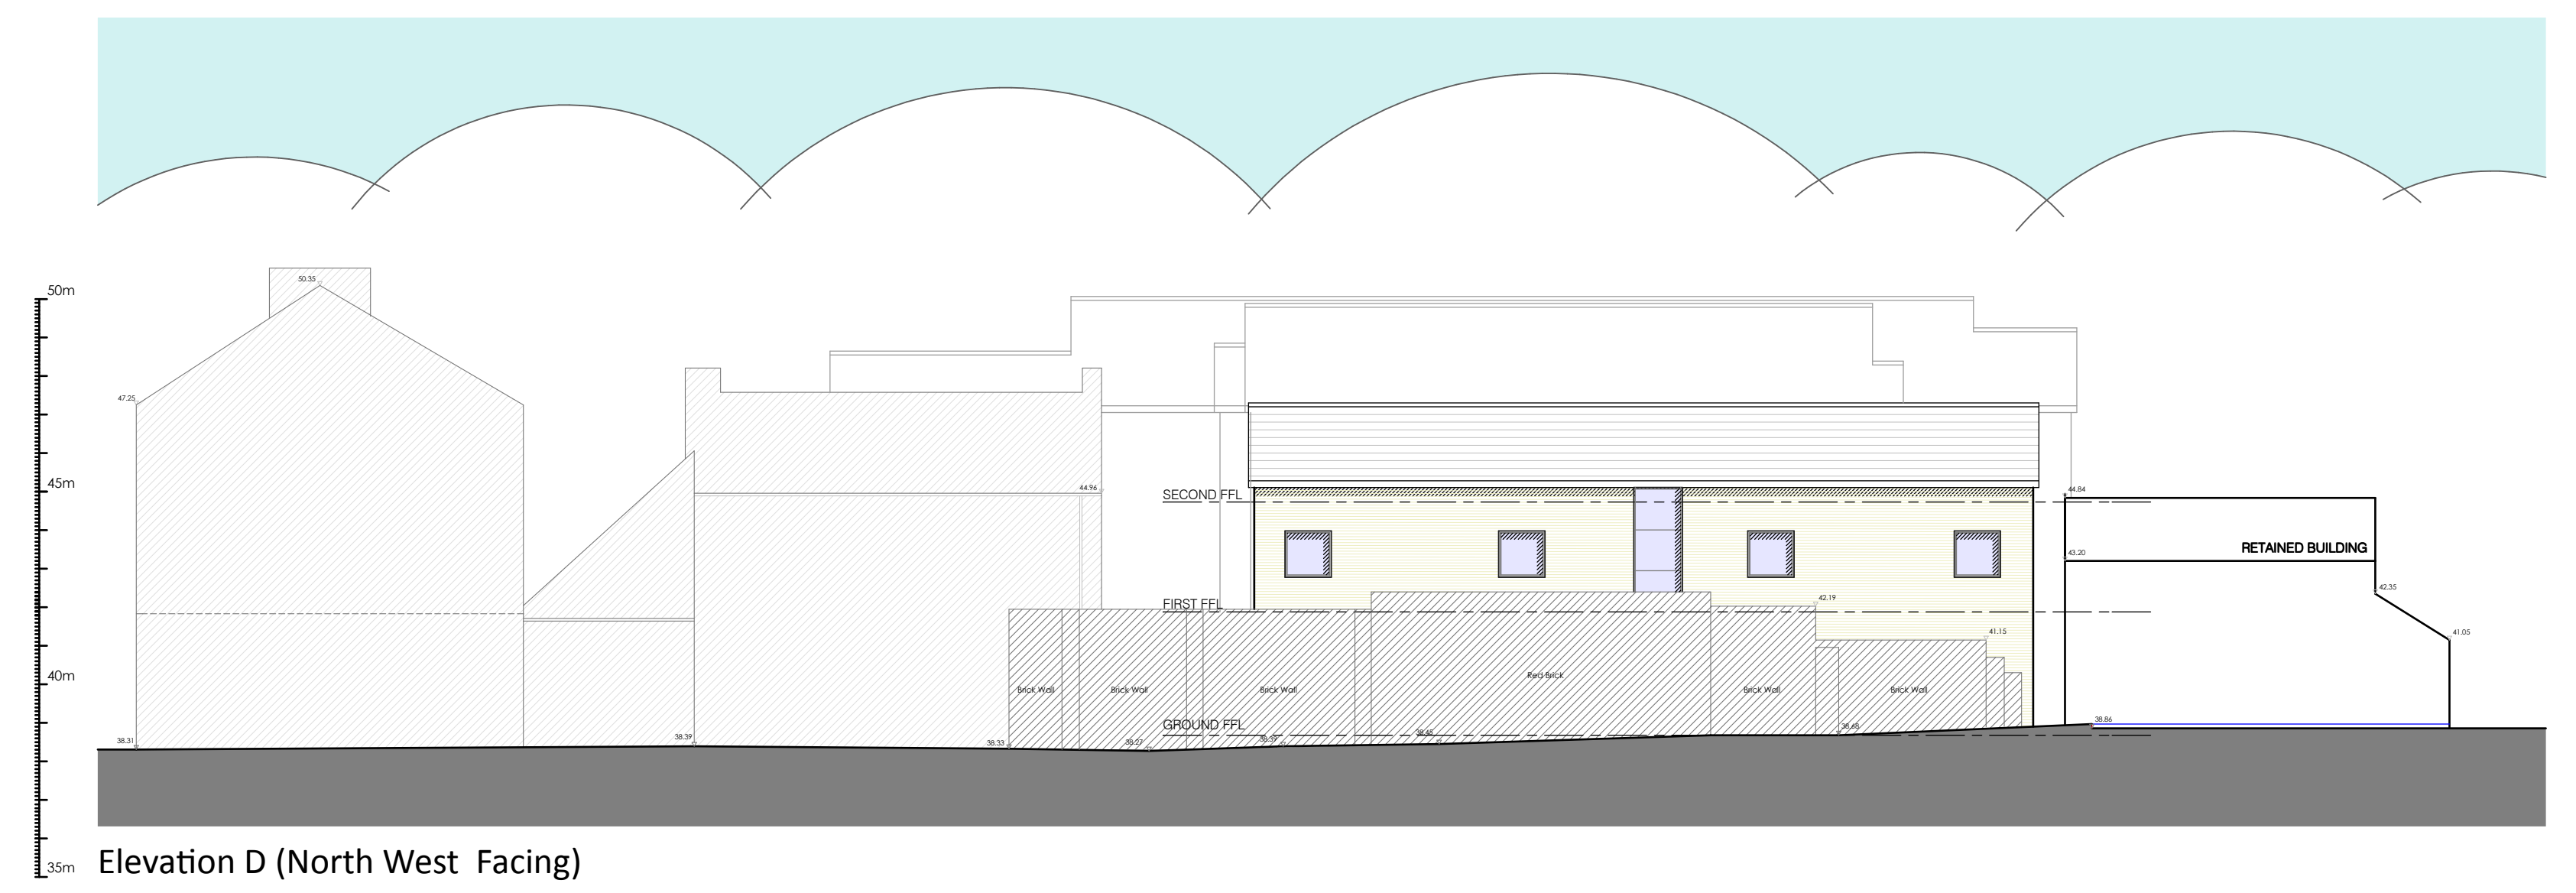

Elevation D (North West Facing)

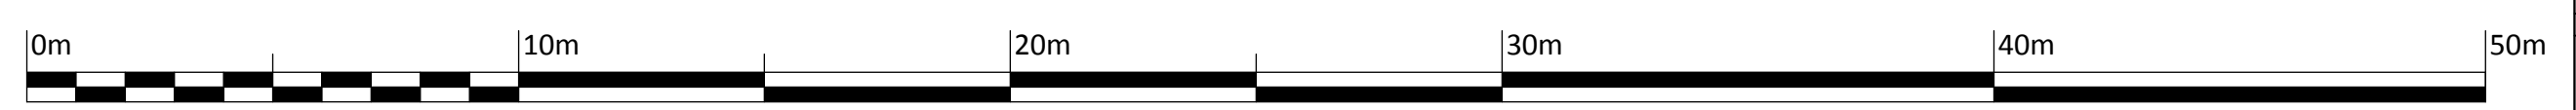

ADDITIONAL COMMENTS DENOTED ON DWG AREA AS (CDM)

CDM 2007	PERCEIVED SIGNIFICANT RESIDUAL RISKS THAT ARE EITHER / OR ANY COMBINATION OF THE FOLLOWING :
	NOT OBVIOUS ■ UNUSUAL ■ DIFFICULT TO MANAGE
AREA	

CONSTRUCTION	USE	MAINTENANCE	DECOMMISSION
--------------	-----	-------------	--------------

B	Minor alterations as discussed	IR	26/02/14
A	Minor alterations to roof line as discussions with planning authority	IR	06/02/15
REV	DESCRIPTION	DRWN/CHKD	DATE



CLIENT: BAYFORD GROUP

PROJECT: 86 NORTH STREET / IRELAND COURT
 RIPON
 NORTH YORKSHIRE

TITLE: GENERAL ARRANGEMENT
 Planning Information
 Proposed Elevations A, B, C & D

SCALE: 1 : 150 @ A1 DATE: JAN 15

DRAWING NO. 1384-103 REVISION B

DRAWN BY: IR CHECKED BY:

PURPOSE OF ISSUE:
 PLANNING BUILDING REGS TENDER
 APPROVAL COMMENT CONSTRUCTION

LOROC ARCHITECTS
 WHITEHALL WATERFRONT
 2 RIVERSIDE WAY LEEDS LS1 4EH
 T: 0113 233 7755 F: 0113 243 4806 W: www.loroc.co.uk